



April 12, 2022
Letter No. 1748-001R1

2615 Auto Park Way
Escondido, CA 92029
760-497-1930
www.srkengineering.com

City of Imperial

**Attention: Shane Bloomfield
Senior Engineer**

Reference: RFP – Added Work to extend to Monterey Park Lane

Subject: Proposed Pricing

Shane,
SRK is in receipt of your request for pricing for the added 12" C900 to extend the end point of the planned pipe to reach the existing line on Monterey Park Lane per the attached plan sheet.




SRK is requesting a additional compensation in the amount of \$26,250.00 for this added work.

Please let me know if you have any questions.

Sincerely,

A handwritten signature in blue ink, appearing to read 'Mark Goldberg'.

**Mark Goldberg
Senior Project Manager**

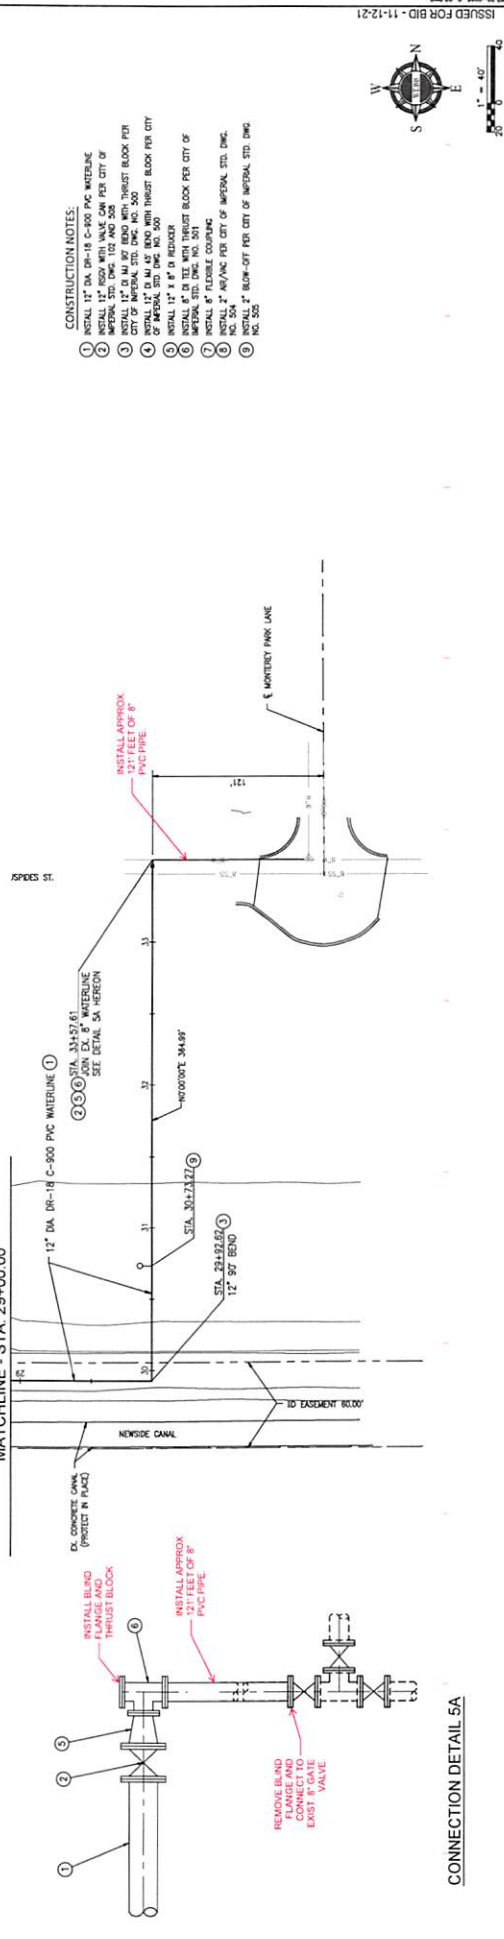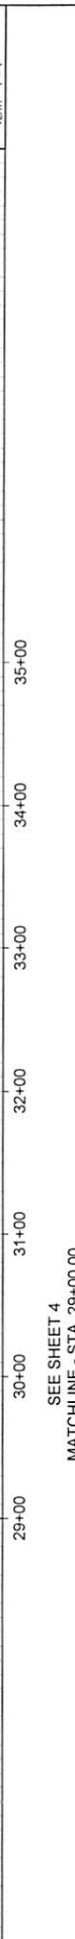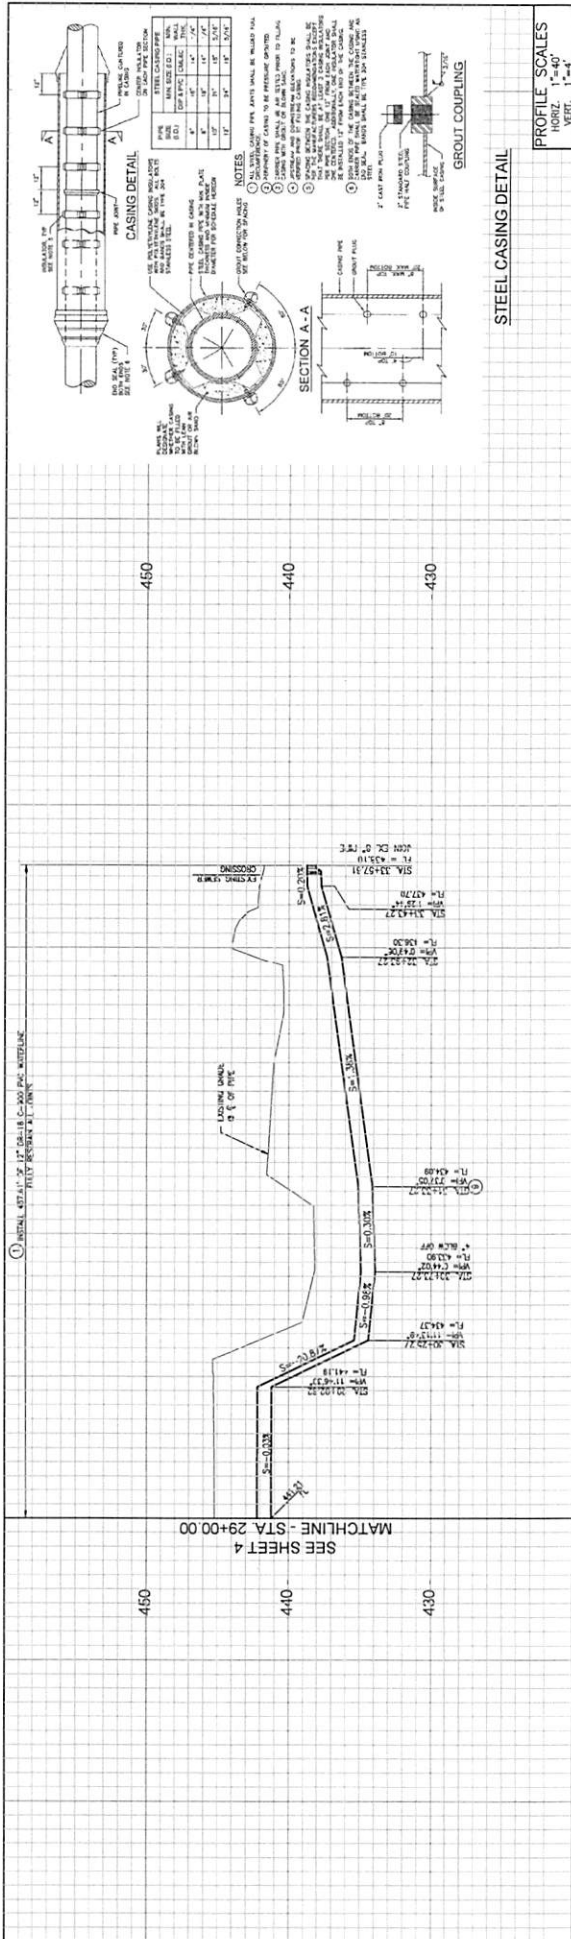

CONSTRUCTION NOTES:

- INSTALL 12" DIA. DR-18 C-900 PVC WATERLINE
- INSTALL 2" BLOW-OFF PER CITY OF IMPERIAL. STD. DMC NO. 505

PROFILE SCALES
HORIZ. 1"=40'
VERT. 1"=4'

STEEL CASING DETAIL

CONNECTION DETAIL 5A

REVISIONS

NO.	DATE	BY	DESCRIPTION

ENGINEER'S SEAL

CITY OF IMPERIAL

CITY ENGINEER: _____ DATE: _____
REFERENCES: _____

ENGINEERING CONSULTANTS
WILLIAM B. BERRY
REGISTERED PROFESSIONAL ENGINEER
CALIFORNIA LICENSE NO. 47148
11/12/21

PLANS PREPARED UNDER THE SUPERVISION OF:

REGISTERED CIVIL ENGINEER NO. 47148

CITY OF IMPERIAL
AIRPORT LOOP PIPELINE
STA. 29+00.00 TO STA. 33+64.34

ISSUED FOR BID - 11-12-21

BID NO. 2021-11
SHEET 5 of 5
DWC. NO.